

- SHELL STANDS
- SPACE ONLY STANDS
- QUERY / UNSOLD

BUILD UP:
TBC

SHOW ON:
SATURDAY 25th JULY

STRIP OUT:
TBC


PACKAGE:
OCTANORM WITH WHITE INFILL PANELS
EXHIBITOR NAME CARD
2 no SPOTS ON TRACK
1 no D/SOCKET

DR JE - 23.06.09 (1)
REV JE - 25.06.09 (2)
REV JE - 01.07.09 (2a)
REV JE - 09.07.09 (2b)



Exhibition & Conference Services Ltd.,
Unit 3, Road O. Tougher Business Park,
Naas, Co. Kildare
Telephone: [045] 435800 Fax: [045] 435802
Email: info@ecs.ie Website: www.ecs.ie

Client: SPORT TRACKER	Scale: 1:250
	Date:
Project: Sport Tracker Expo 2009	Rev. No:
	Drg. No:

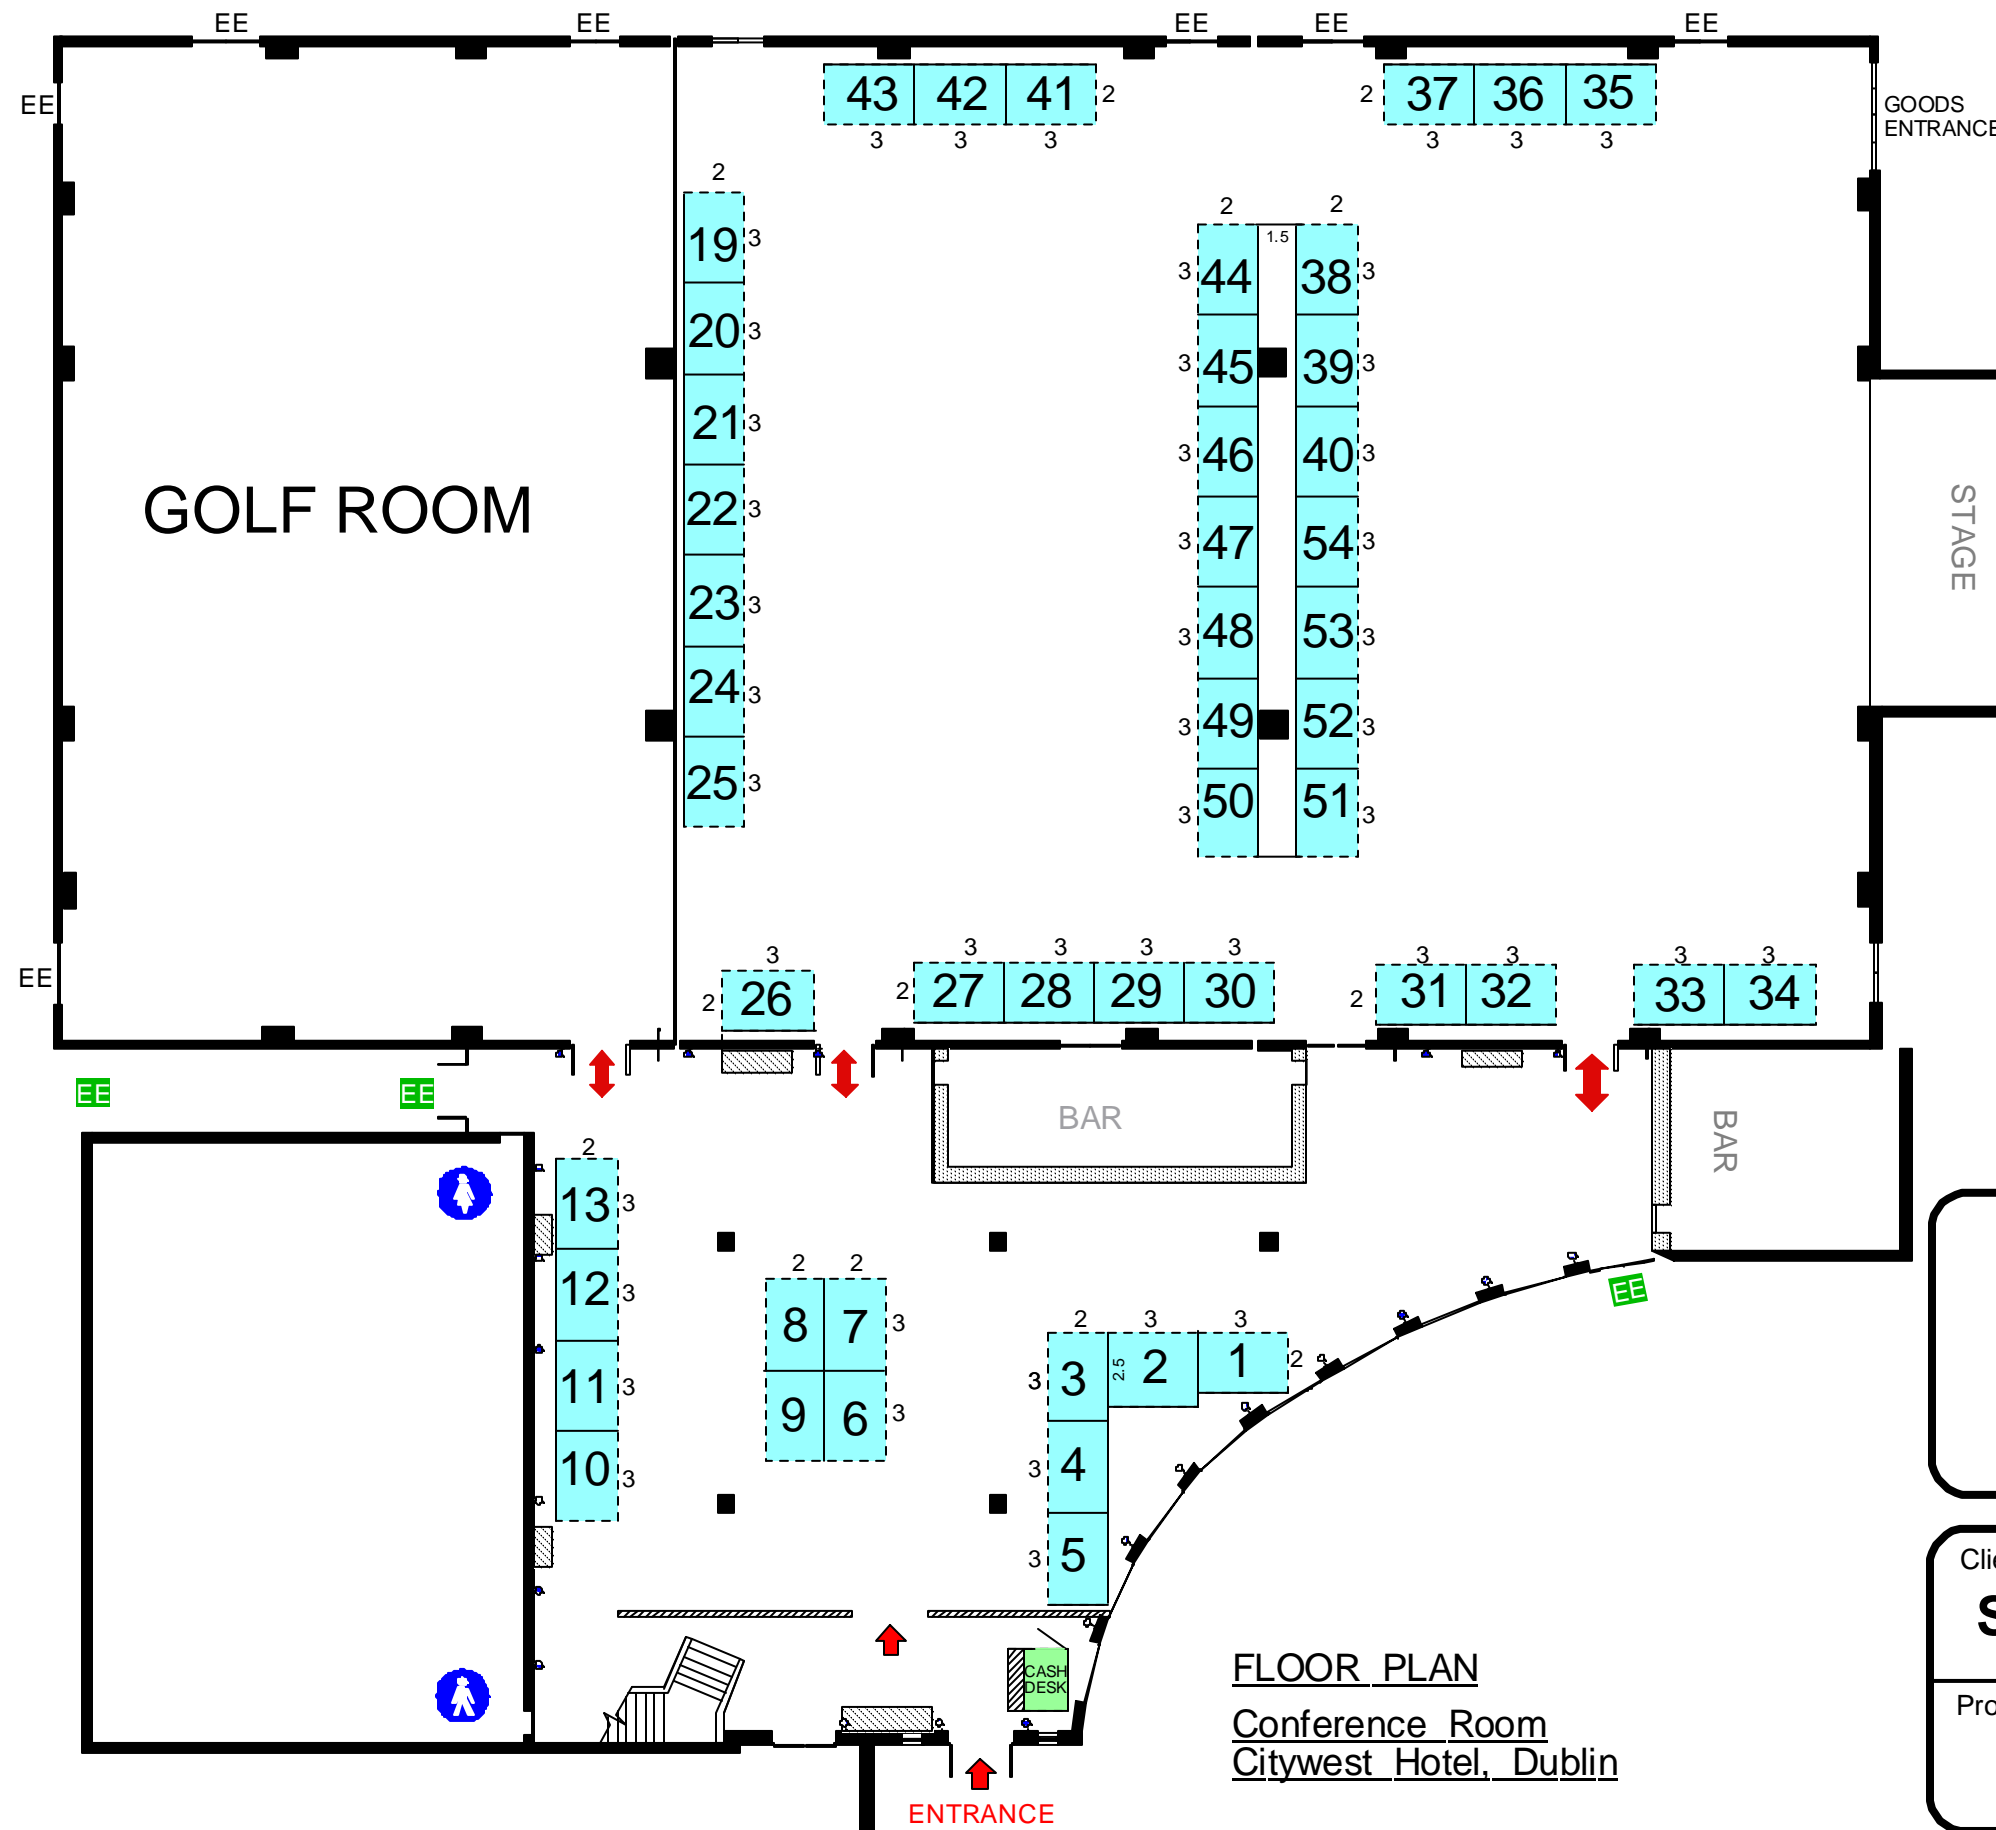

FLOOR PLAN
Conference Room
Citywest Hotel, Dublin